


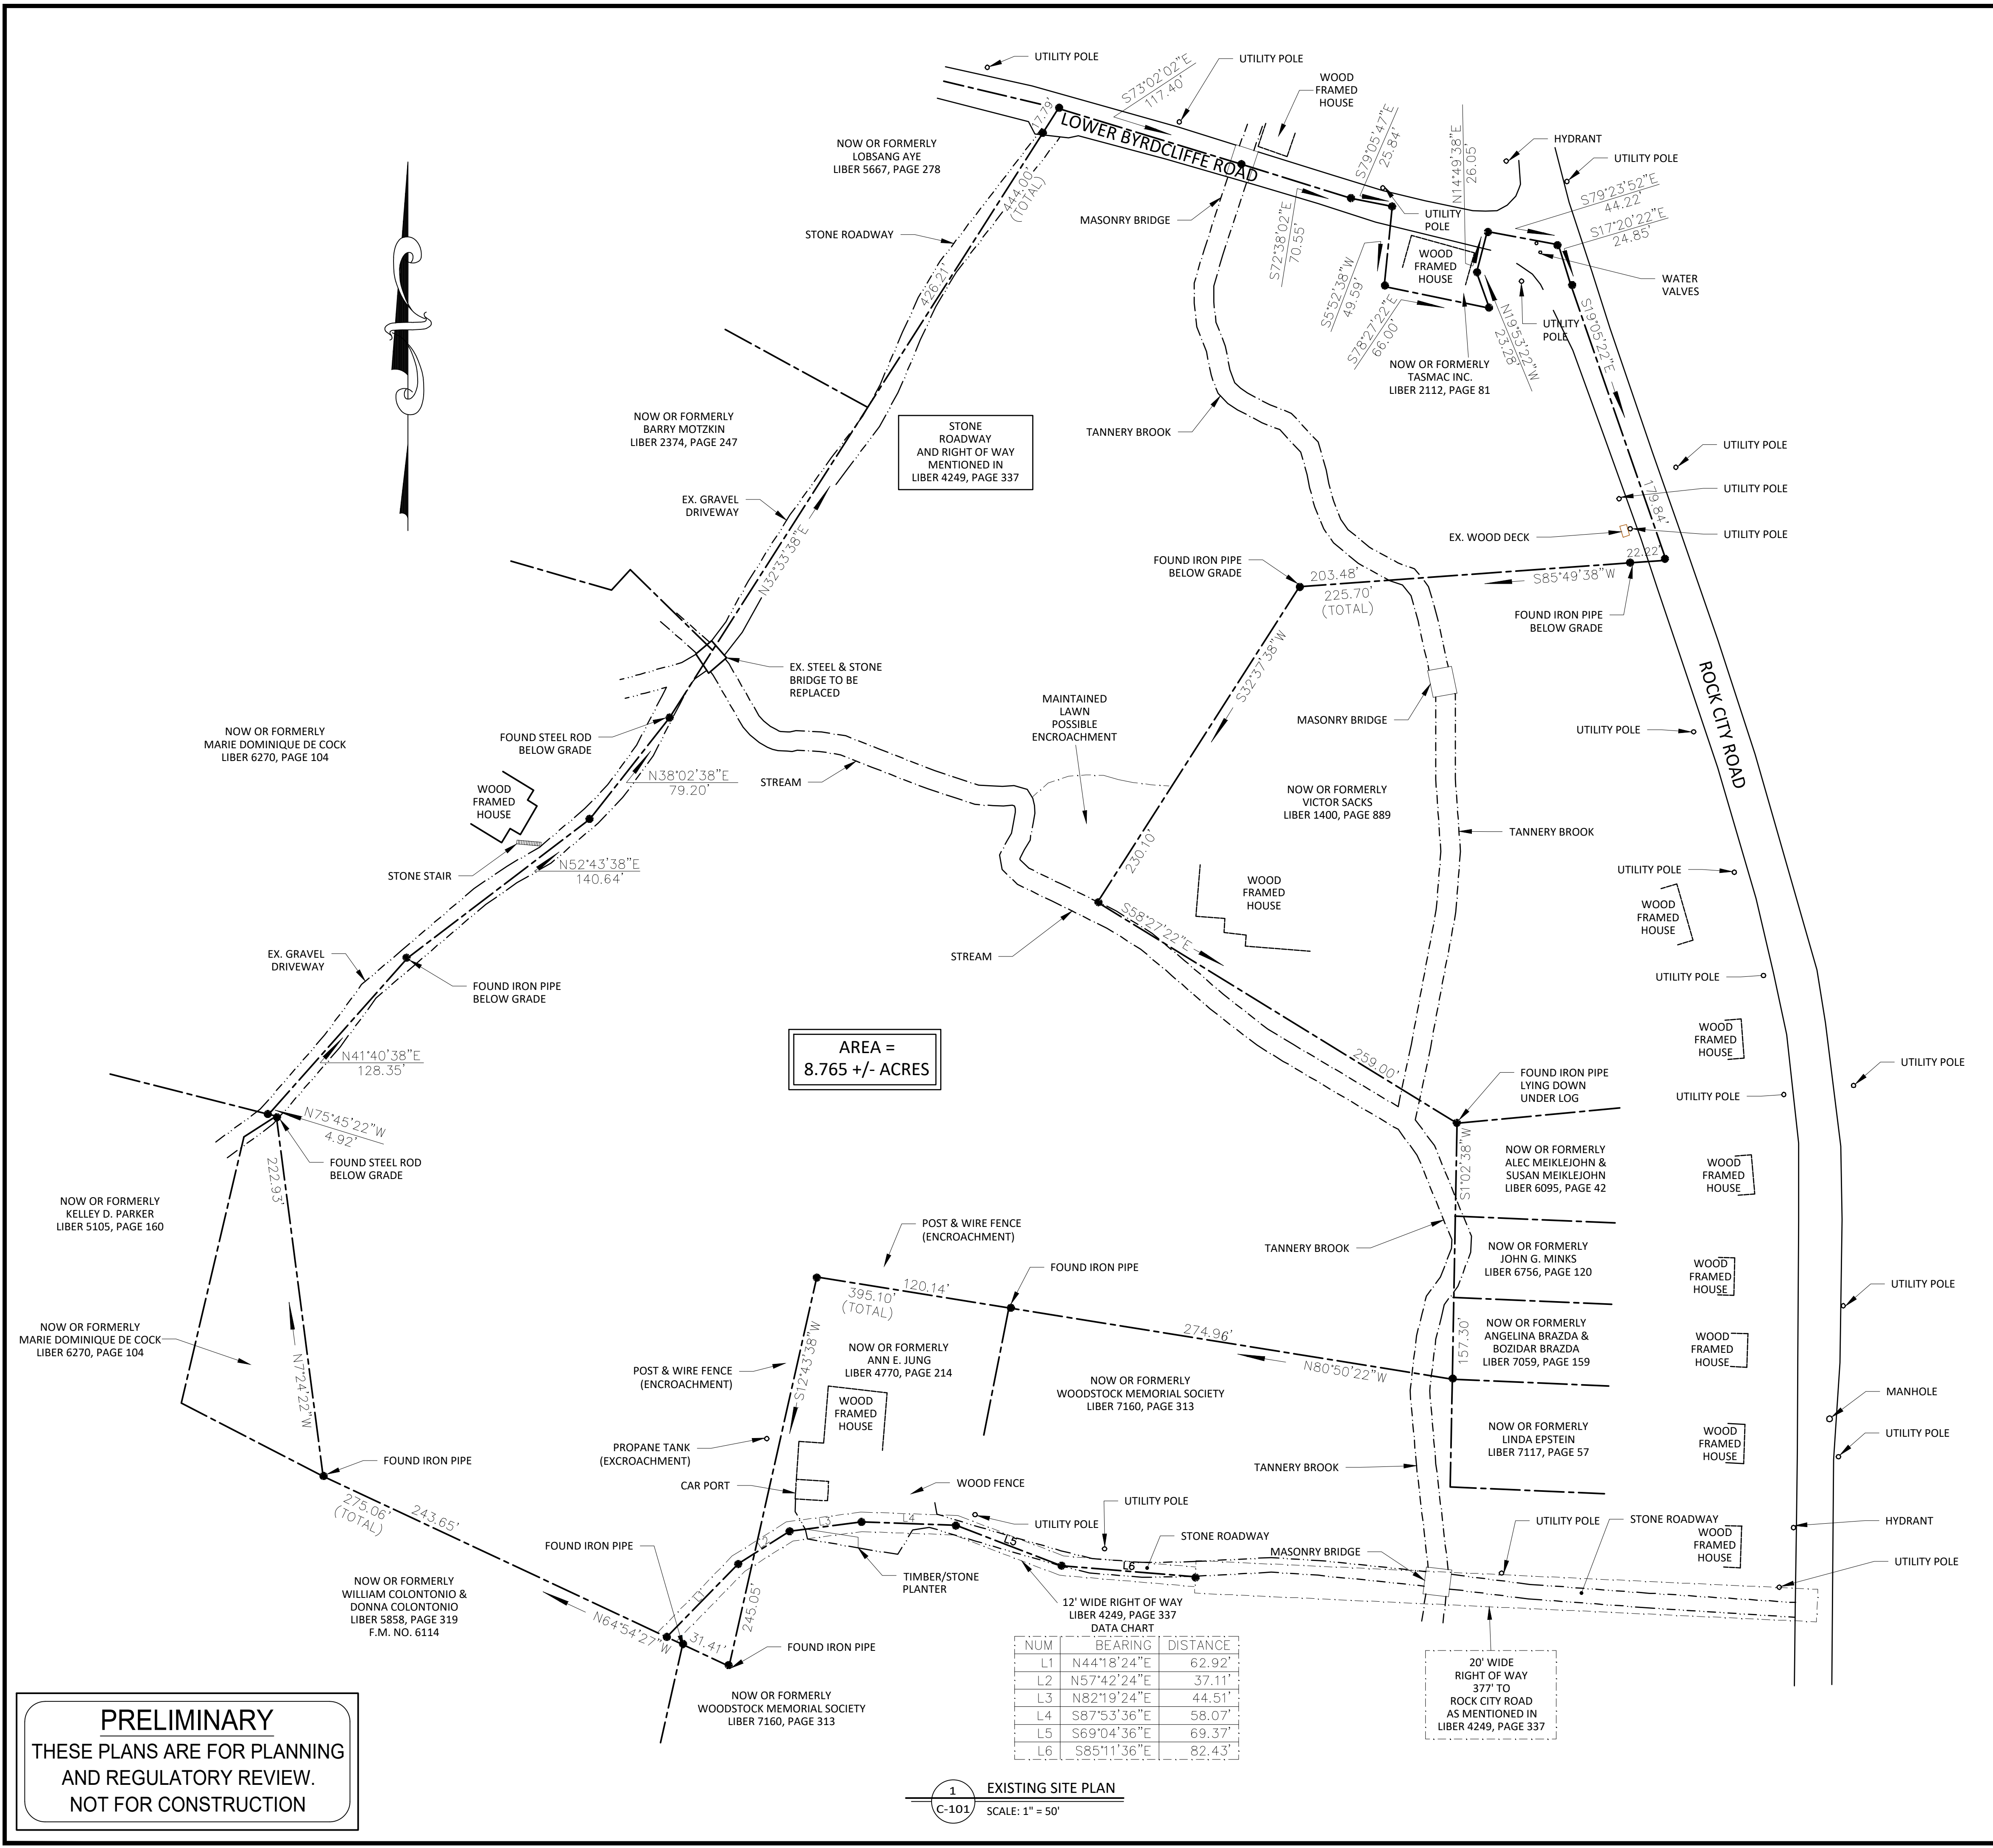


NUM	BEARING	DISTANCE
L1	N44°18'24"E	62.92'
L2	N57°42'24"E	37.11'
L3	N82°19'24"E	44.51'
L4	S87°53'36"E	58.07'
L5	S69°04'36"E	69.37'
L6	S85°11'36"E	82.43'

1
C-101
EXISTING SITE PLAN
SCALE: 1" = 50'



TAX MAP

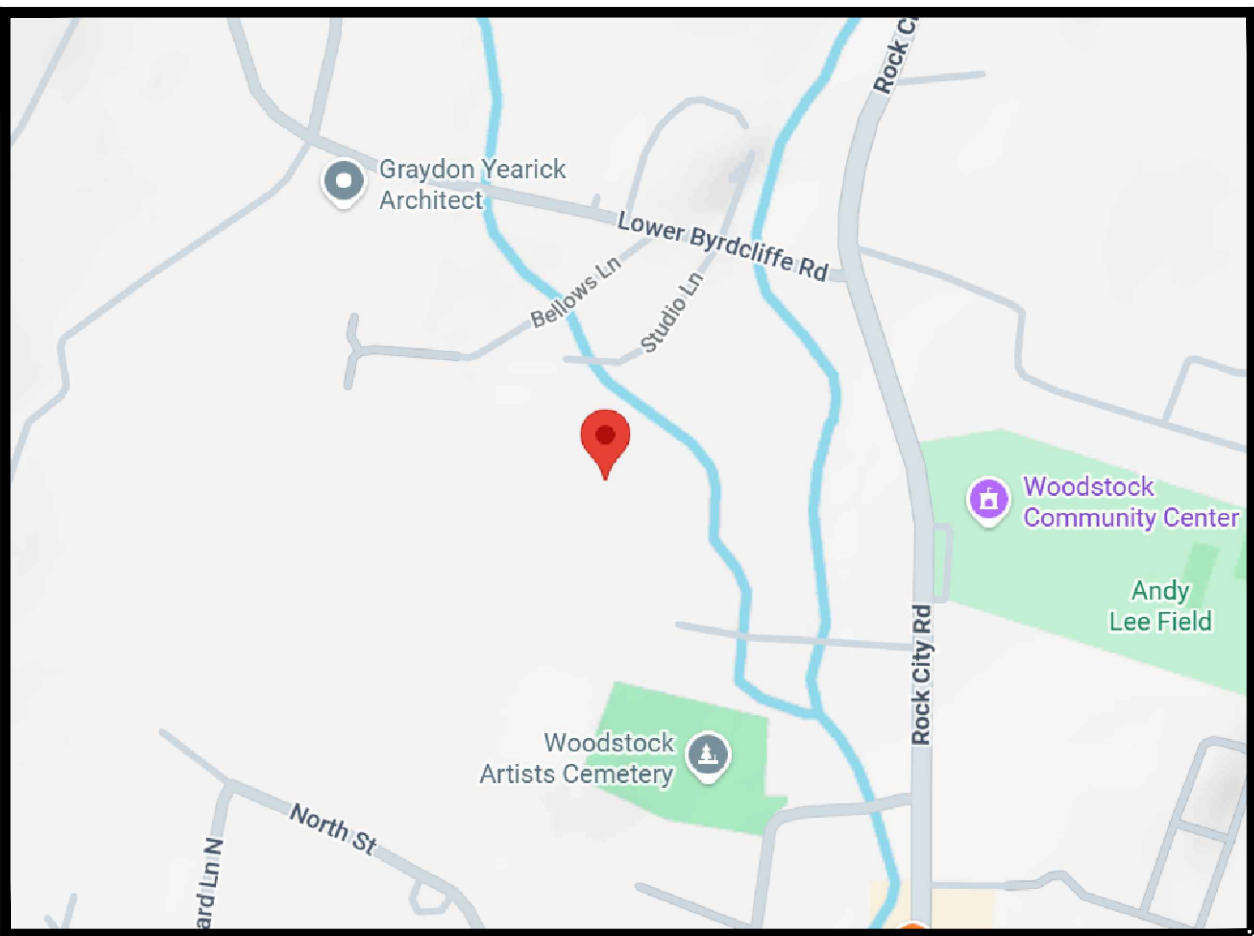

LOCATION MAP

TAX MAP REFERENCE

TOWN OF WOODSTOCK
SECTION:27.9 BLOCK: 3 LOT 11

MAP REFERENCE

1. MAP DATA BASED ON SURVEY
ENTITLED "MAP OF SURVEY PREPARED
FOR MATTHEW ABEYSEKERA & MARGOT
NASON" BY MICHAEL C. VETERE, PLS,
DATED SEPTEMBER 20, 2023.

project no.
26-145
date
JUNE 18, 2026
drawn by
JNK

SITE PLANS FOR THE:
PRIVATE BRIDGE REPLACEMENT
TOWN OF WOODSTOCK, ULSTER COUNTY, NY
9 LOWER BYRDCLIFFE ROAD


EXISTING SITE PLAN
STINEMIRE
ENGINEERING
208 BROADWAY, PO BOX 1206
PORT EWEN, NEW YORK 12466
845-331-8806

SHEET NO.
C-101

UNAUTHORIZED ALTERATION OR ADDITION TO A
PLAN BEARING THE SEAL OF LICENSED
PROFESSIONAL ENGINEER IS A VIOLATION OF
SECTION 7209, SUBDIVISION 2 OF THE NEW YORK
STATE EDUCATION LAW.

PRELIMINARY
THESE PLANS ARE FOR PLANNING
AND REGULATORY REVIEW.
NOT FOR CONSTRUCTION

PRELIMINARY
THESE PLANS ARE FOR PLANNING
AND REGULATORY REVIEW.
NOT FOR CONSTRUCTION

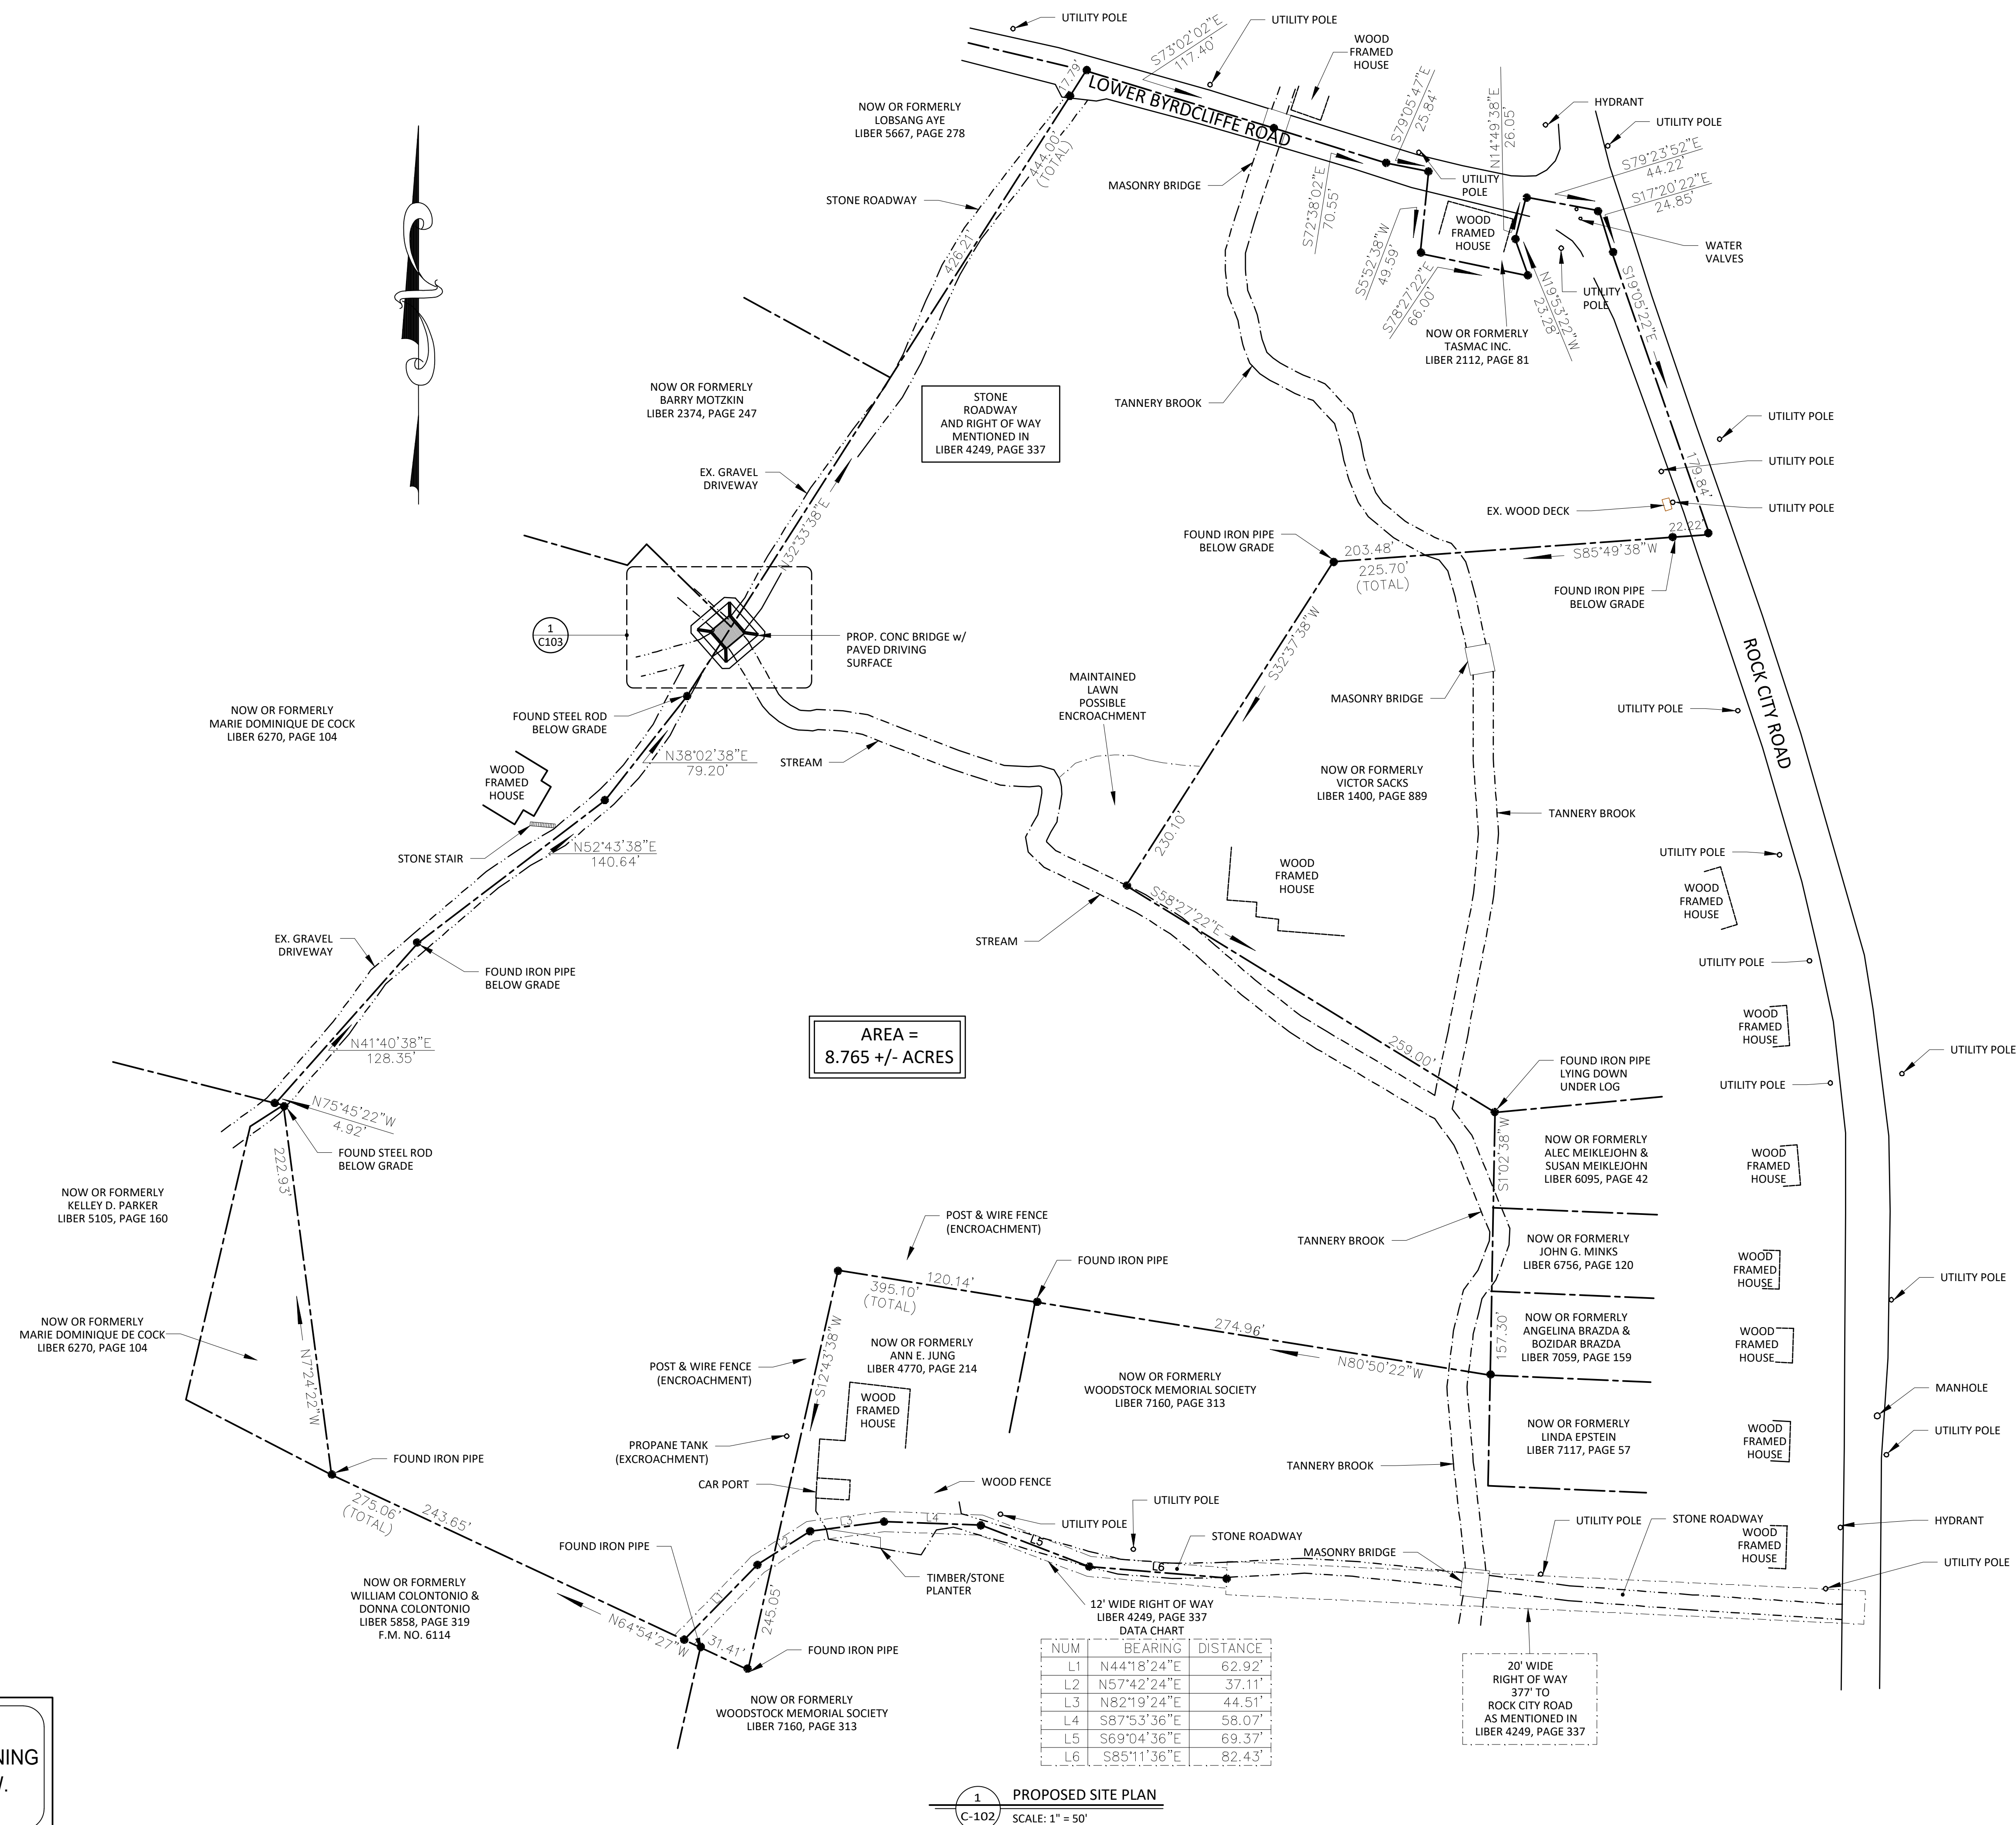

UNAUTHORIZED ALTERATION OR ADDITION TO A
PLAN BEARING THE SEAL OF LICENSED
PROFESSIONAL ENGINEER IS A VIOLATION OF
SECTION 7209, SUBDIVISION 2 OF THE NEW YORK
STATE EDUCATION LAW.


project no.
26-145
date
JUNE 18, 2026
drawn by
JNK

SITE PLANS FOR THE:
PRIVATE BRIDGE REPLACEMENT
TOWN OF WOODSTOCK, ULSTER COUNTY, NY
9 LOWER BYRDCLIFFE ROAD

PROPOSED SITE PLAN
STINEMIRE
ENGINEERING
208 BROADWAY, PO BOX 1206
PORT EWEN, NEW YORK 12466
845-331-8806

SHEET NO.
C-102

PRELIMINARY
THESE PLANS ARE FOR PLANNING
AND REGULATORY REVIEW.
NOT FOR CONSTRUCTION

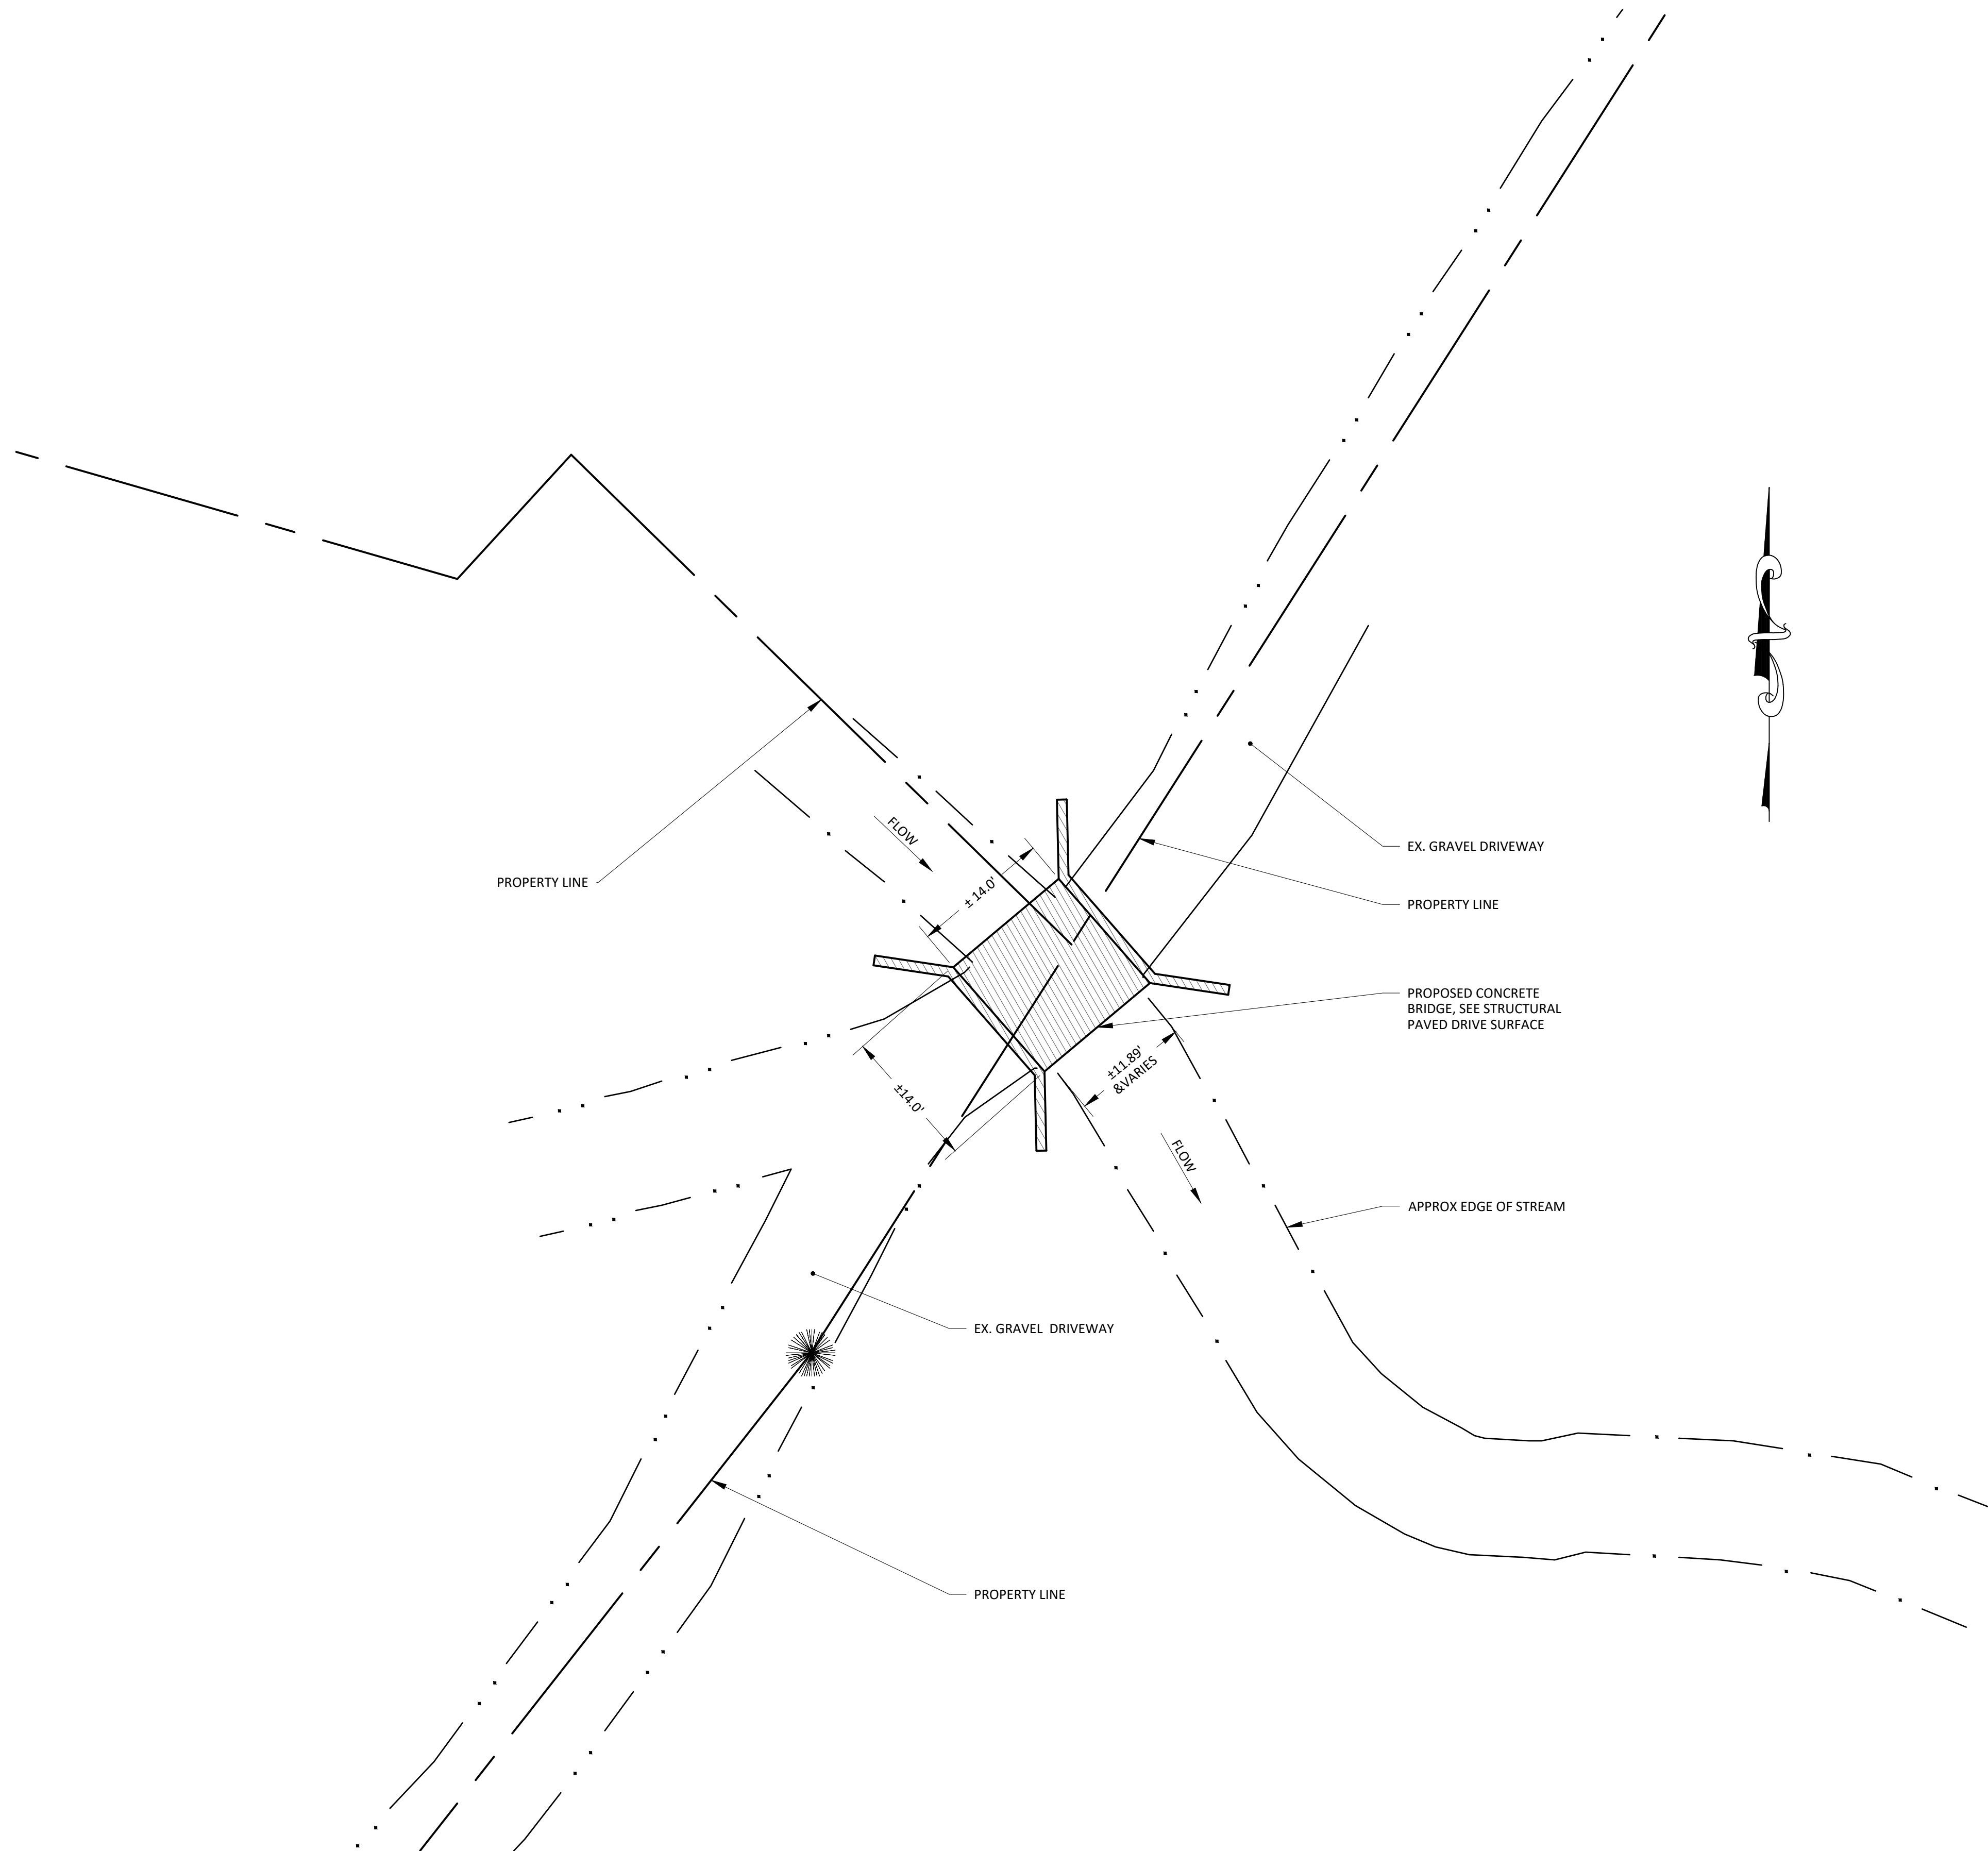

1
C-103
PROPOSED BRIDGE PLAN
SCALE: 1" = 10'

UNAUTHORIZED ALTERATION OR ADDITION TO A
PLAN BEARING THE SEAL OF LICENSED
PROFESSIONAL ENGINEER IS A VIOLATION OF
SECTION 7209, SUBDIVISION 2 OF THE NEW YORK
STATE EDUCATION LAW.


project no.
26-145
date
JUNE 18, 2026
drawn by
JNK

SITE PLANS FOR THE:
PRIVATE BRIDGE REPLACEMENT
9 LOWER BYRDCLIFFE ROAD TOWN OF WOODSTOCK, ULSTER COUNTY, NY

PROPOSED BRIDGE PLAN

STINEMIRE
ENGINEERING

208 BROADWAY, PO BOX 1206
PORT EWEN, NEW YORK 12466
845-331-8806

 

SHEET NO.
C-103