


**OPTION 3: STEEL C-CHANNEL STRINGERS WITH BLACK LOCUST VENEER**



TAHAWUS TRAILS



TIMBER STEPS WITH PHOTO REFERENCE

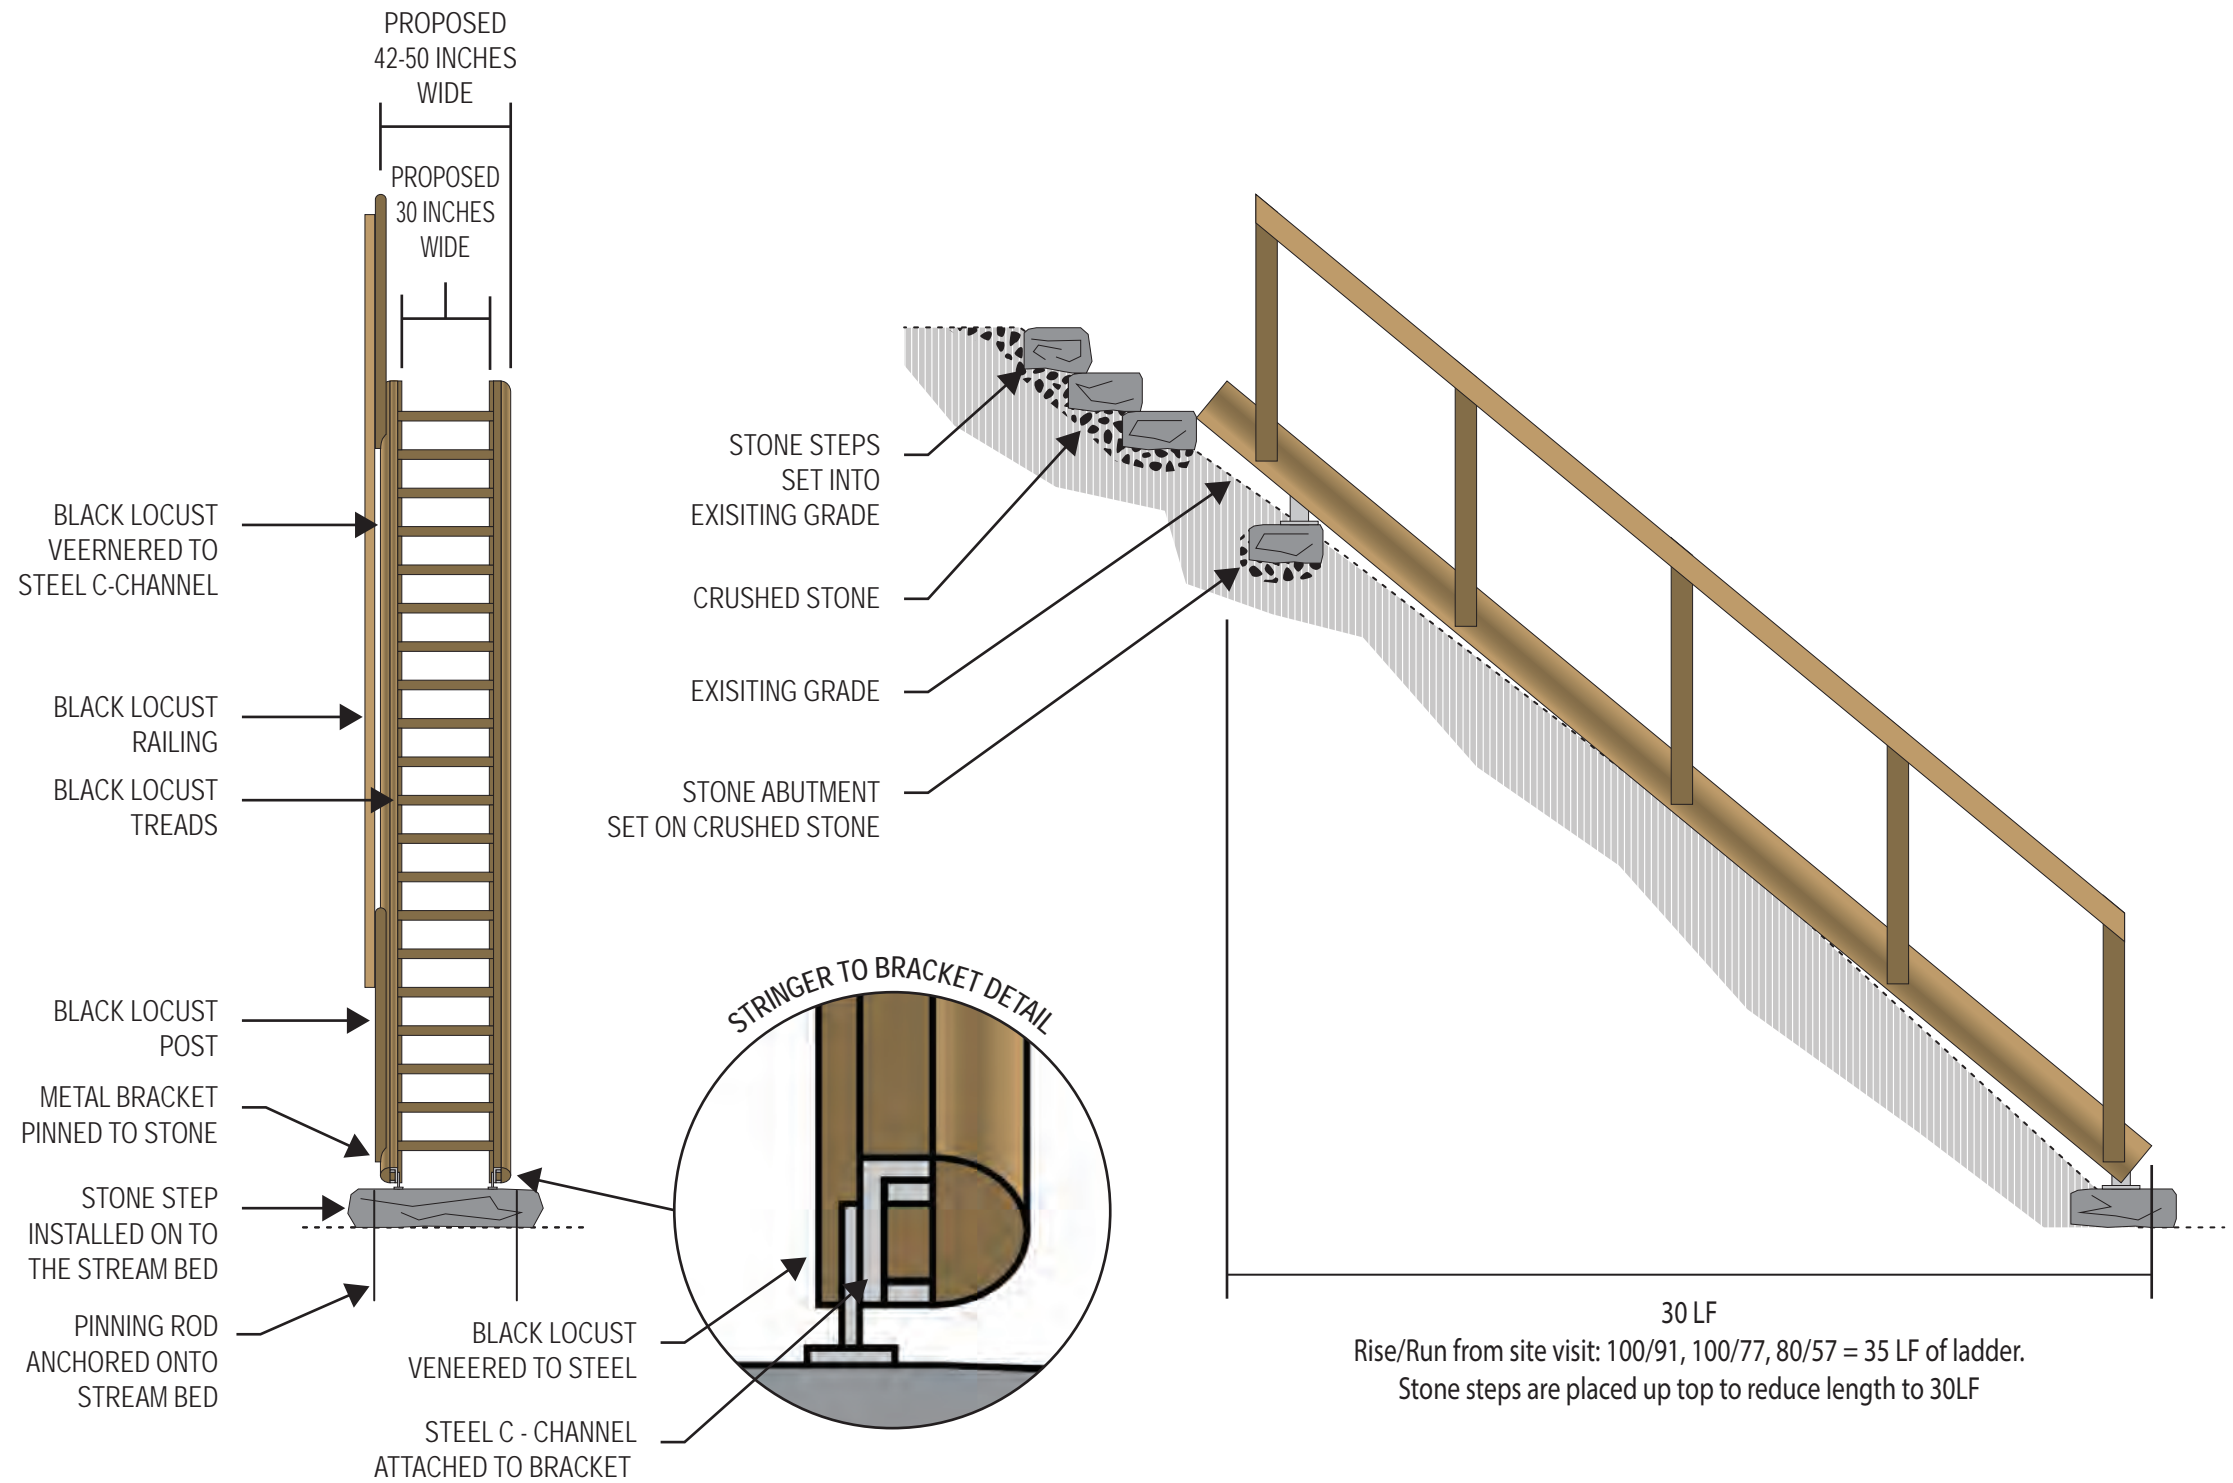

NOTES:

1. THESE DRAWINGS ARE FOR CONCEPTS ONLY AND SHOULD NOT BE USED FOR CONSTRUCTION. ADDITIONAL TECHNICAL DRAWINGS WILL BE PROVIDED AFTER THE CONCEPT PHASE IS APPROVED.

DRAWING #: 3	DRAWN BY: JOSEPH KNIGHT
NOT TO SCALE	DATE: 12/13/2025

PROJECT TITLE: JYNNE DILLING
DRAWING TITLE: STEEL C-CHANNEL STRINGERS WITH LOCUST VENEER