


NEW GRAVEL DRIVEWAY
 2-18" CULVERT PIPES
 EXISTING POND
 NEW CURB CUT ONTO STREIBEL ROAD

WELL >100' FROM SEPTIC
 1200 S.F.± 3 BEDROOM HOME
 WITH ATTACHED 2 CAR GARAGE

PARKING
 SEPTIC
 50' SETBACK TYP.

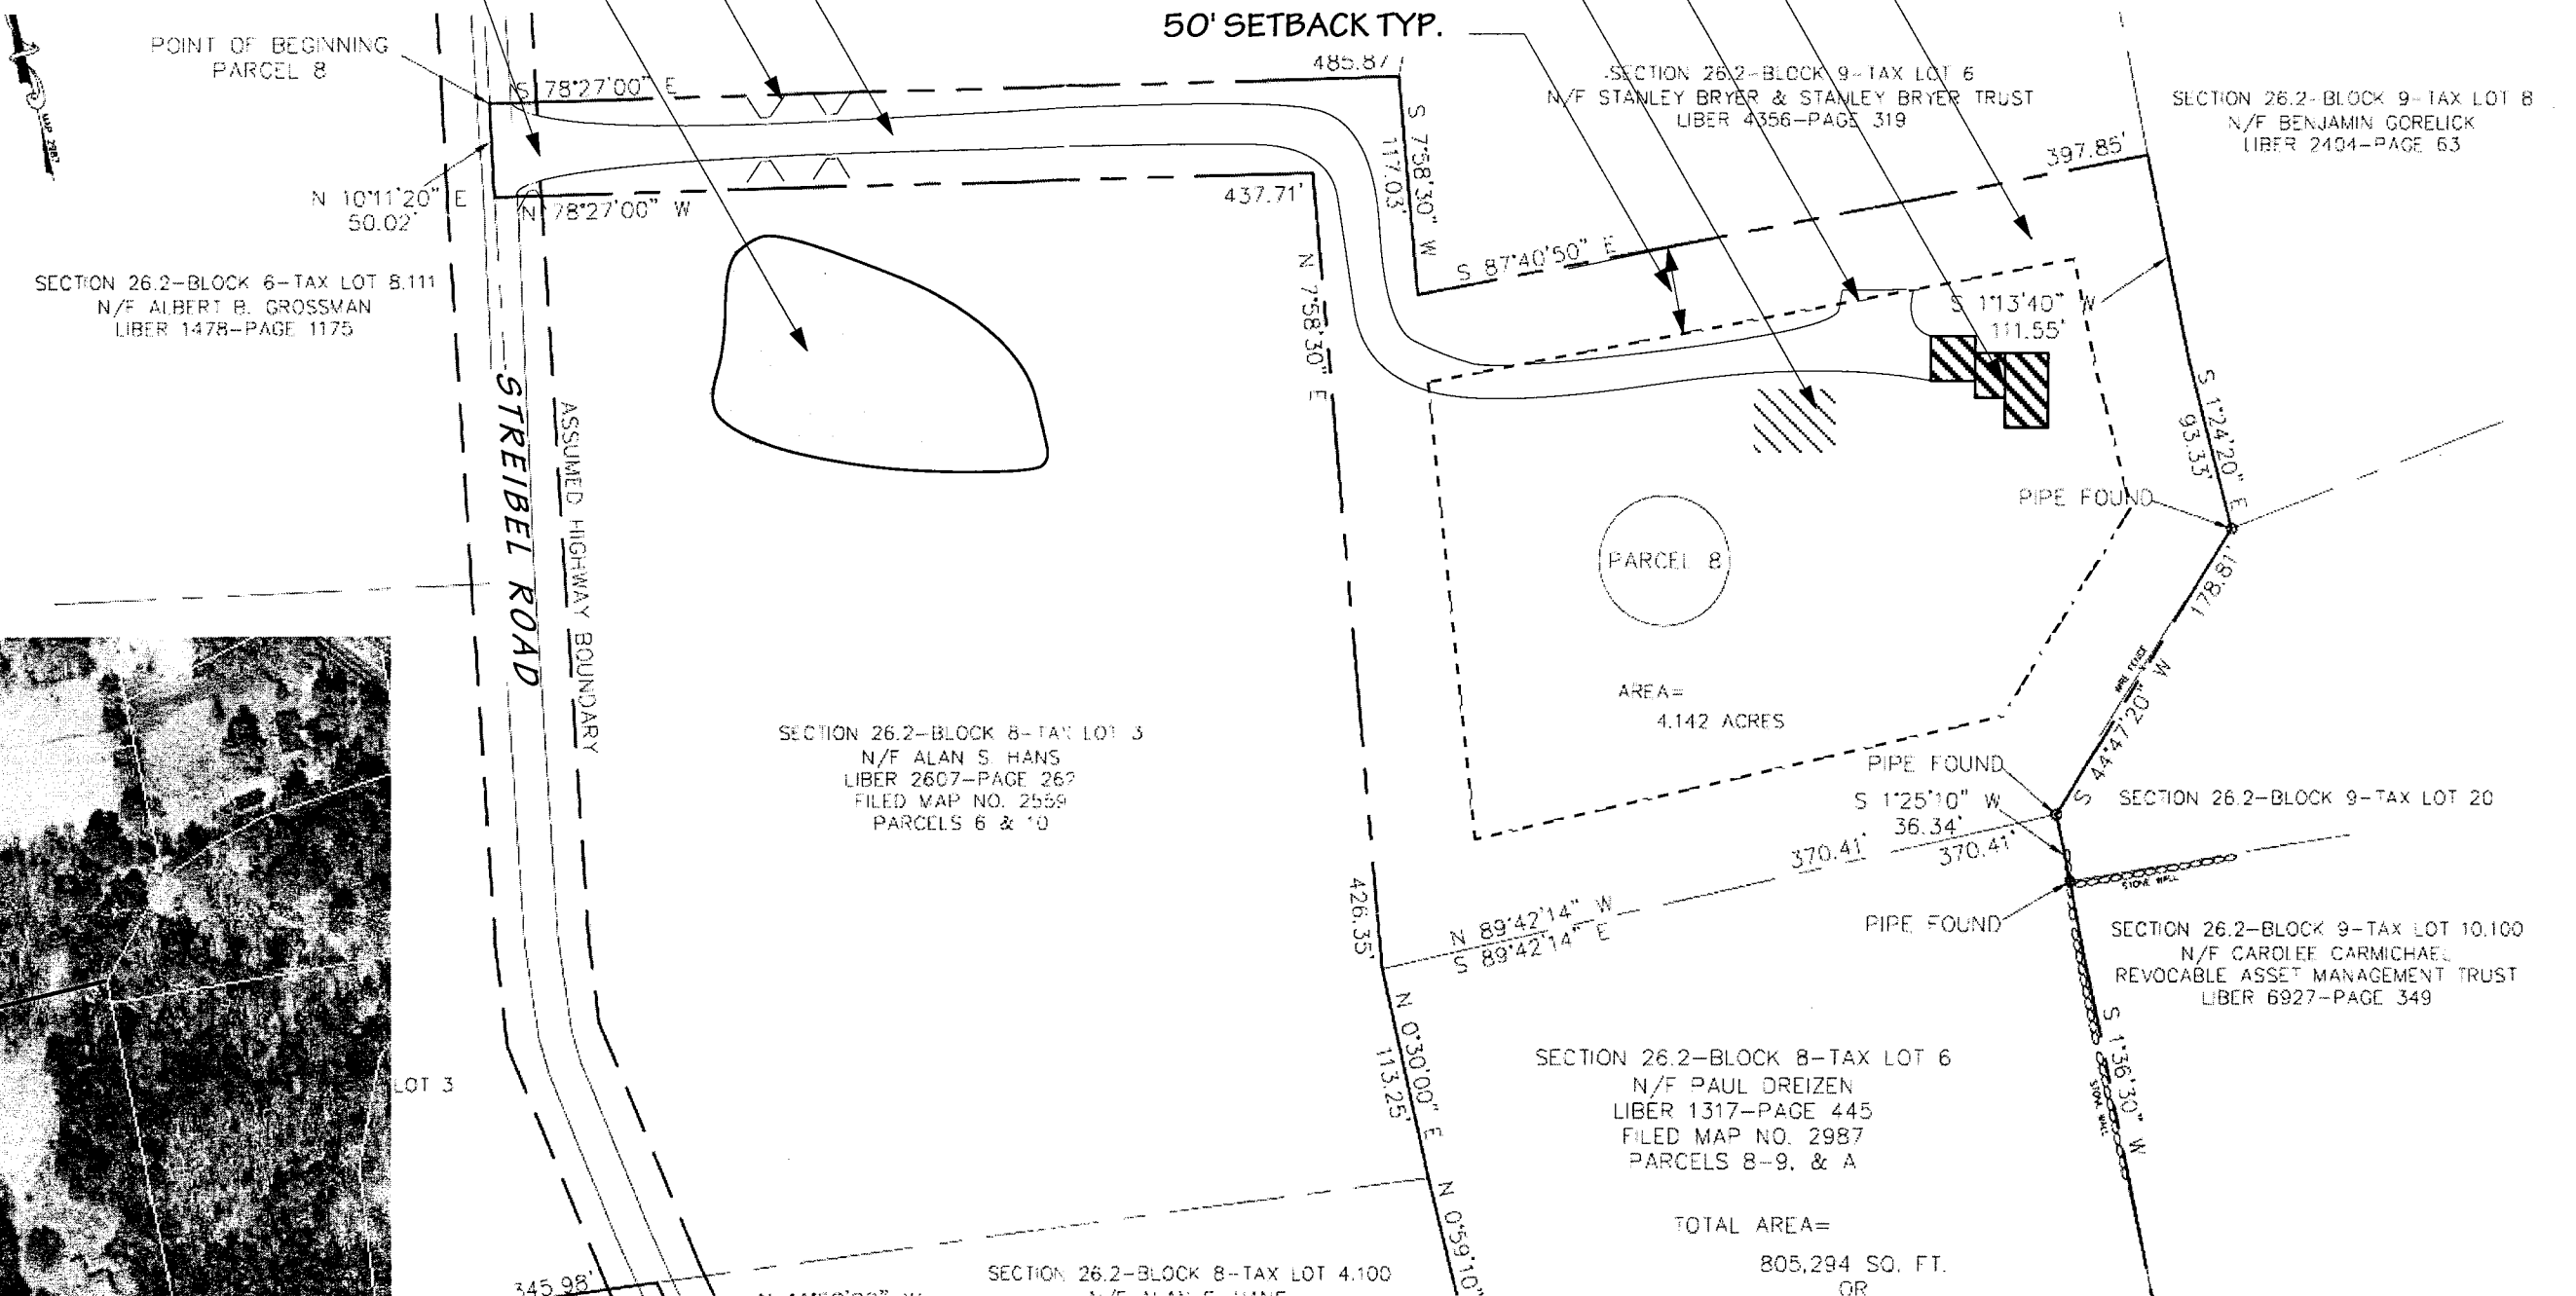

SECTION 26.2-BLOCK 8-TAX LOT 6
 N/F PAUL DREIZEN
 LIBER 1317-PAGE 445
 FILED MAP NO. 2987
 PARCELS 8-9, & A

TOTAL AREA=
 805,294 SQ. FT.
 OR

INLAW HOME

HOME IMPROVEMENTS CLAUDIA & ED SWANSON 74 STREIBEL ROAD BEARSVILLE, NY 12409	
DRAWN BY: GEOFFREY HARDEN 845-688-7239 ghardendesign@gmail.com	DATE: 10-22-24

