



27.2-2-6.140

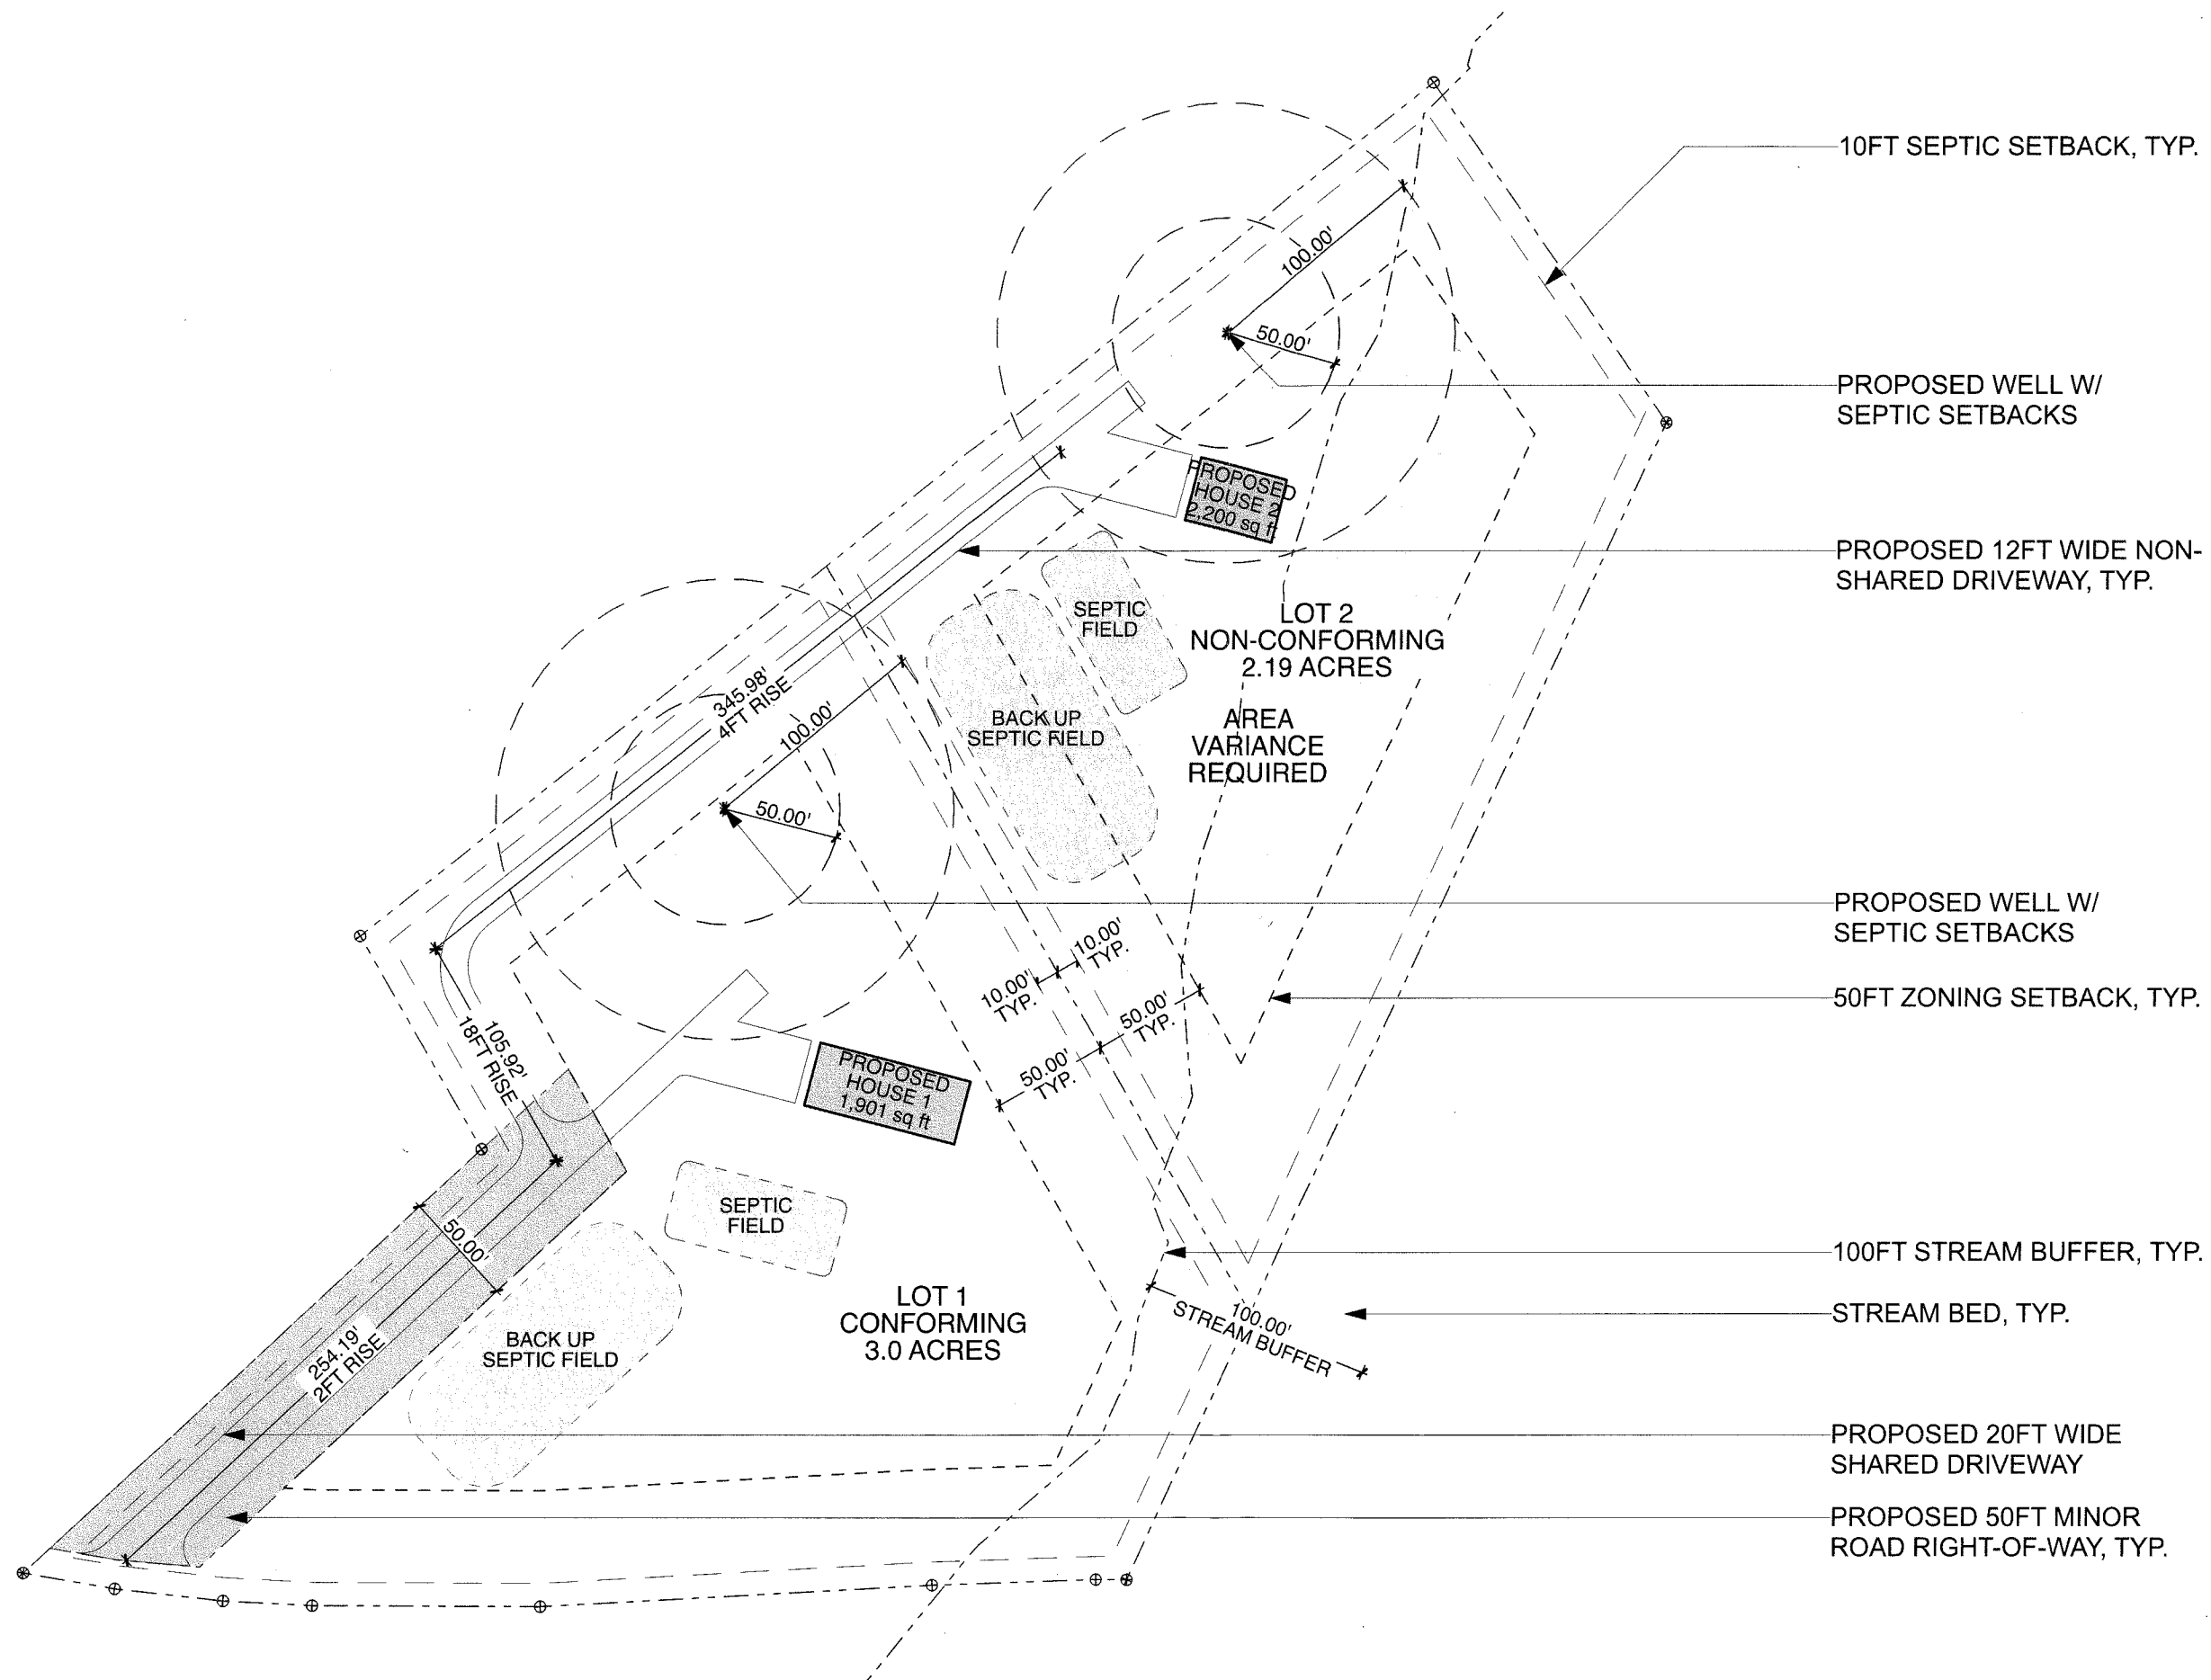


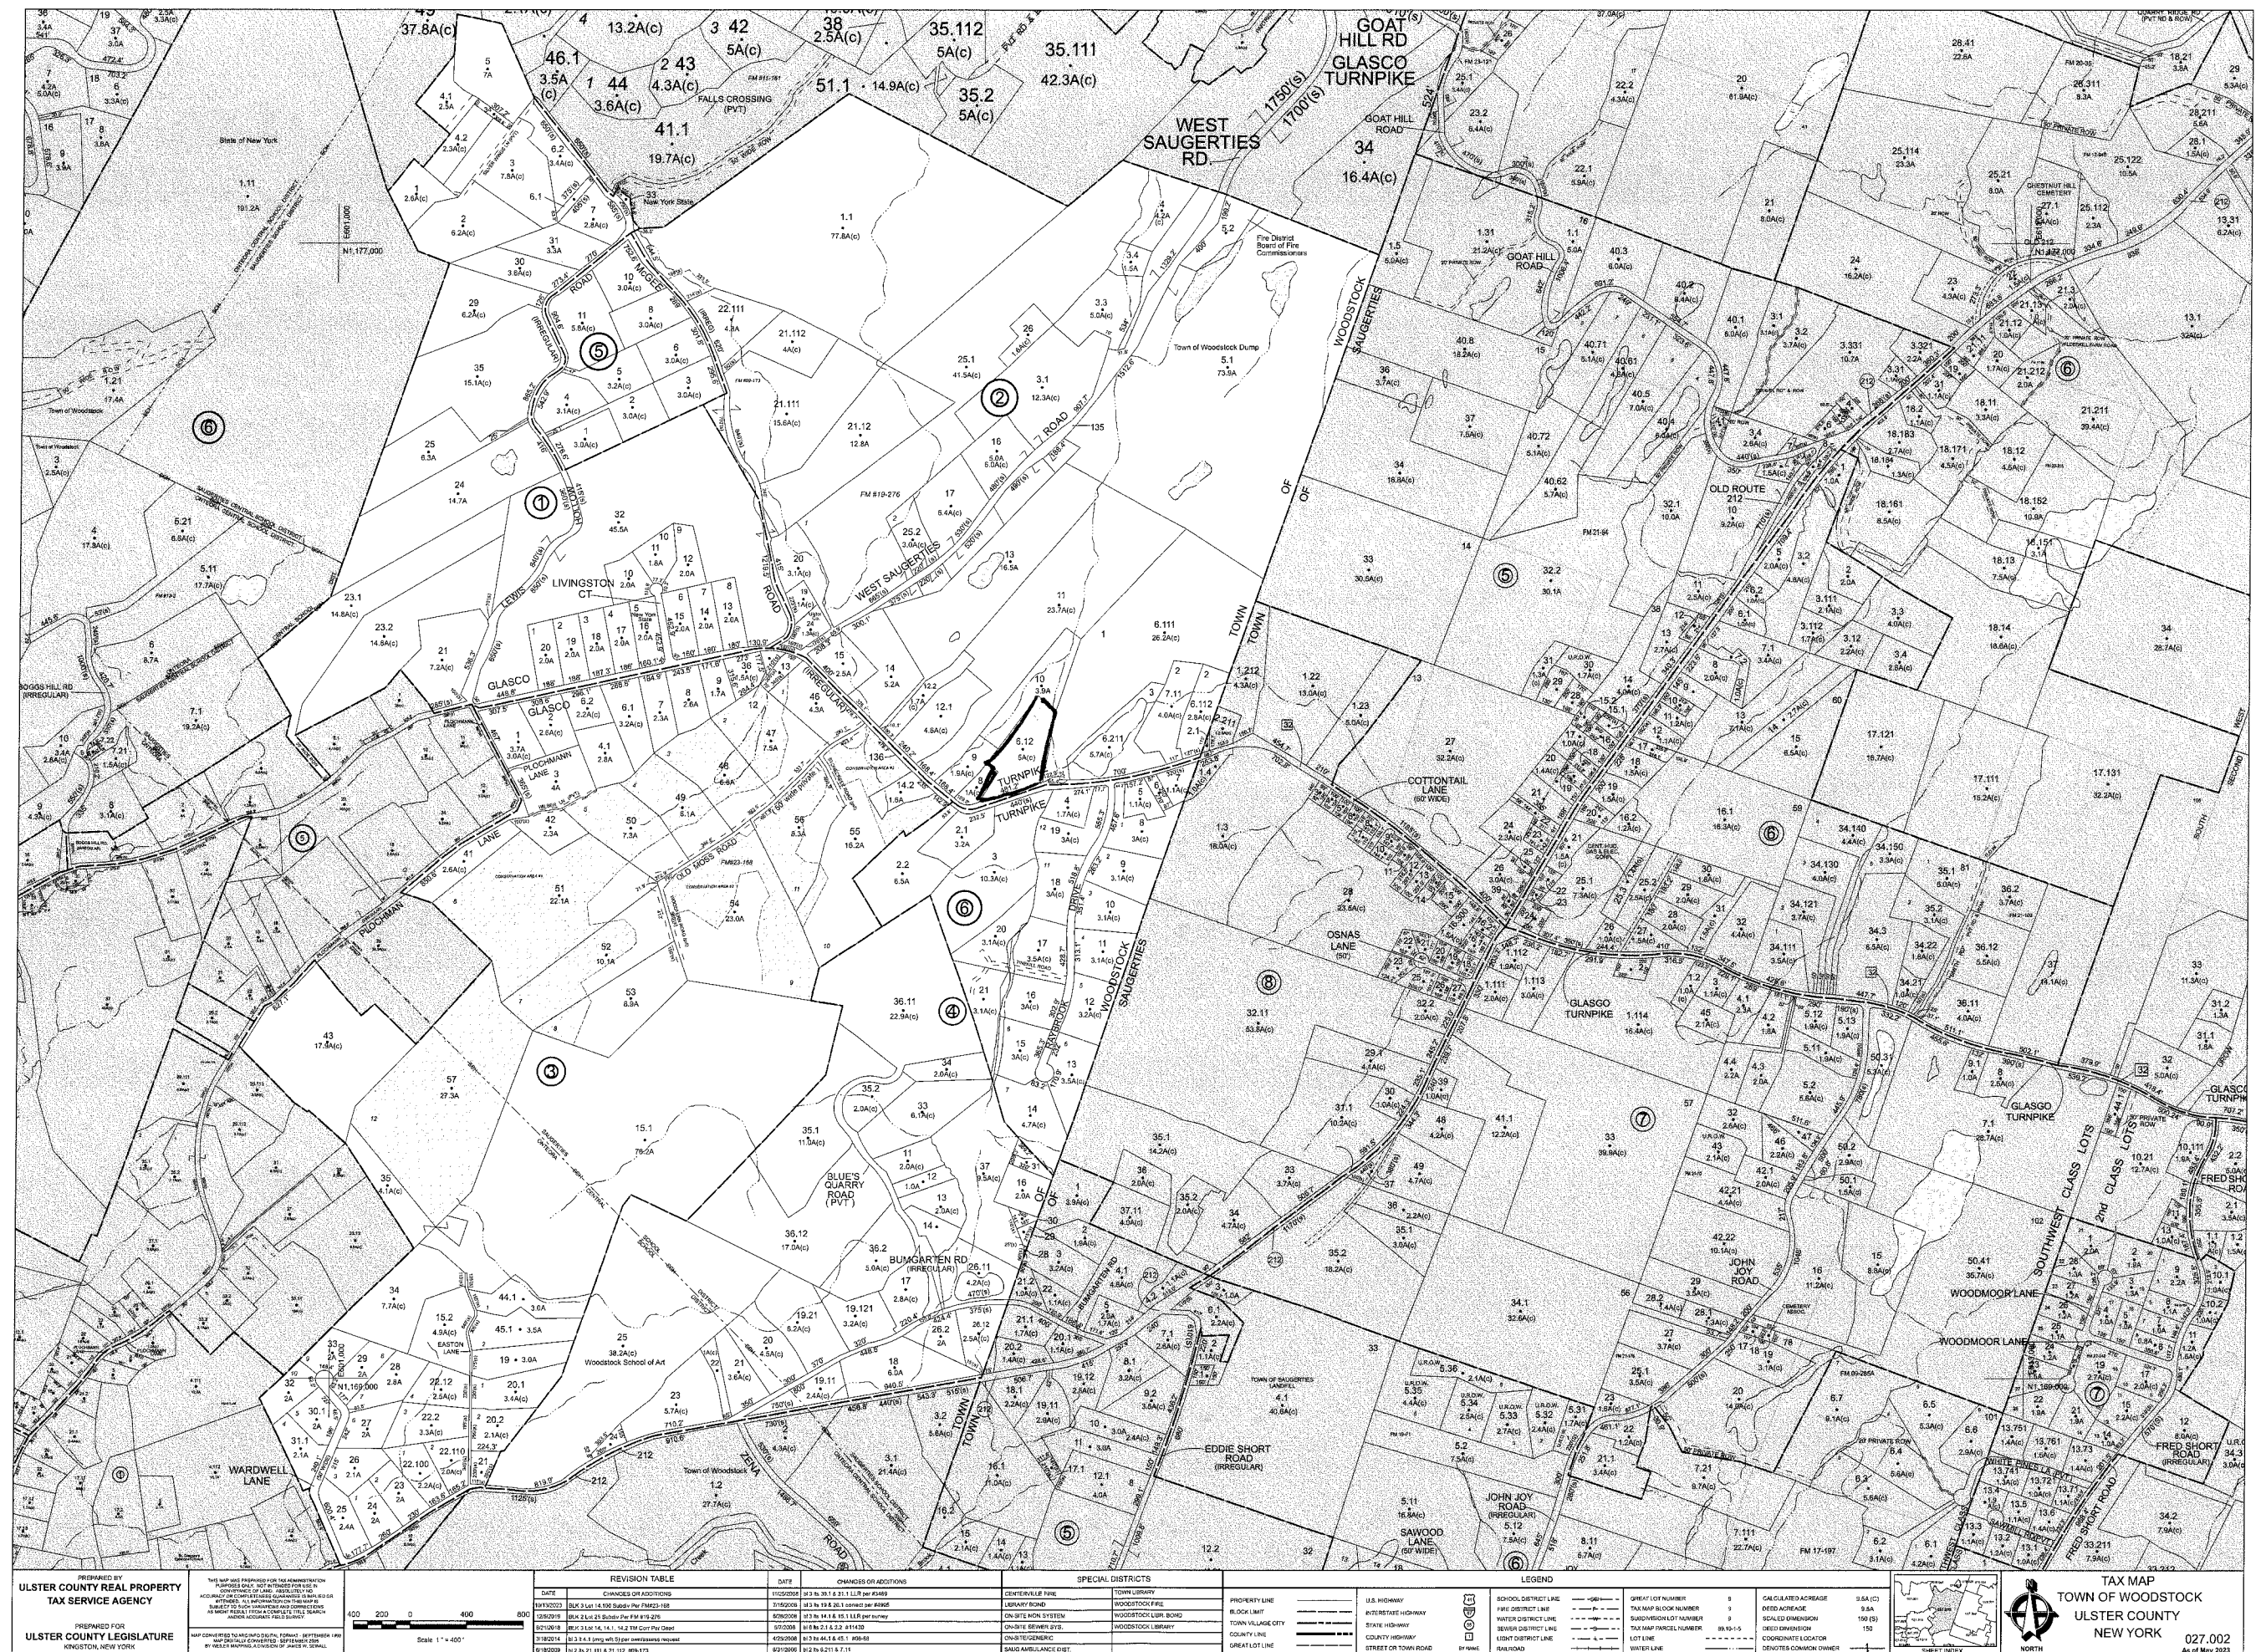

- MAP LEGEND
- PROPERTY
 - LOTS LESS THAN 3 ACRES
 - R-3 ZONING DISTRICT

1 ACREAGE COMPARISON MAP

SCALE: 1" =1000'

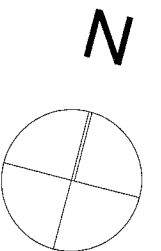

	20 WEST 20TH STREET SUITE 905 NEW YORK NY 10011 (212) 962-2510 www.phdesign.us	GLASCO TURNPIKE DEVELOPMENT 1830 GLASCO RIDGE LLC WOODSTOCK NY 12498	ACREAGE COMPARISON MAP SCALE: 1" =1000' ISSUED:	T-003
---	---	---	--	---------------------